






Room 119 Babcock Hall



Please return seating to this configuration when your class is finished.

-  Station Count: 48 movable chairs at 24 tables
-  Instructor Station: Chair, table, portable lectern

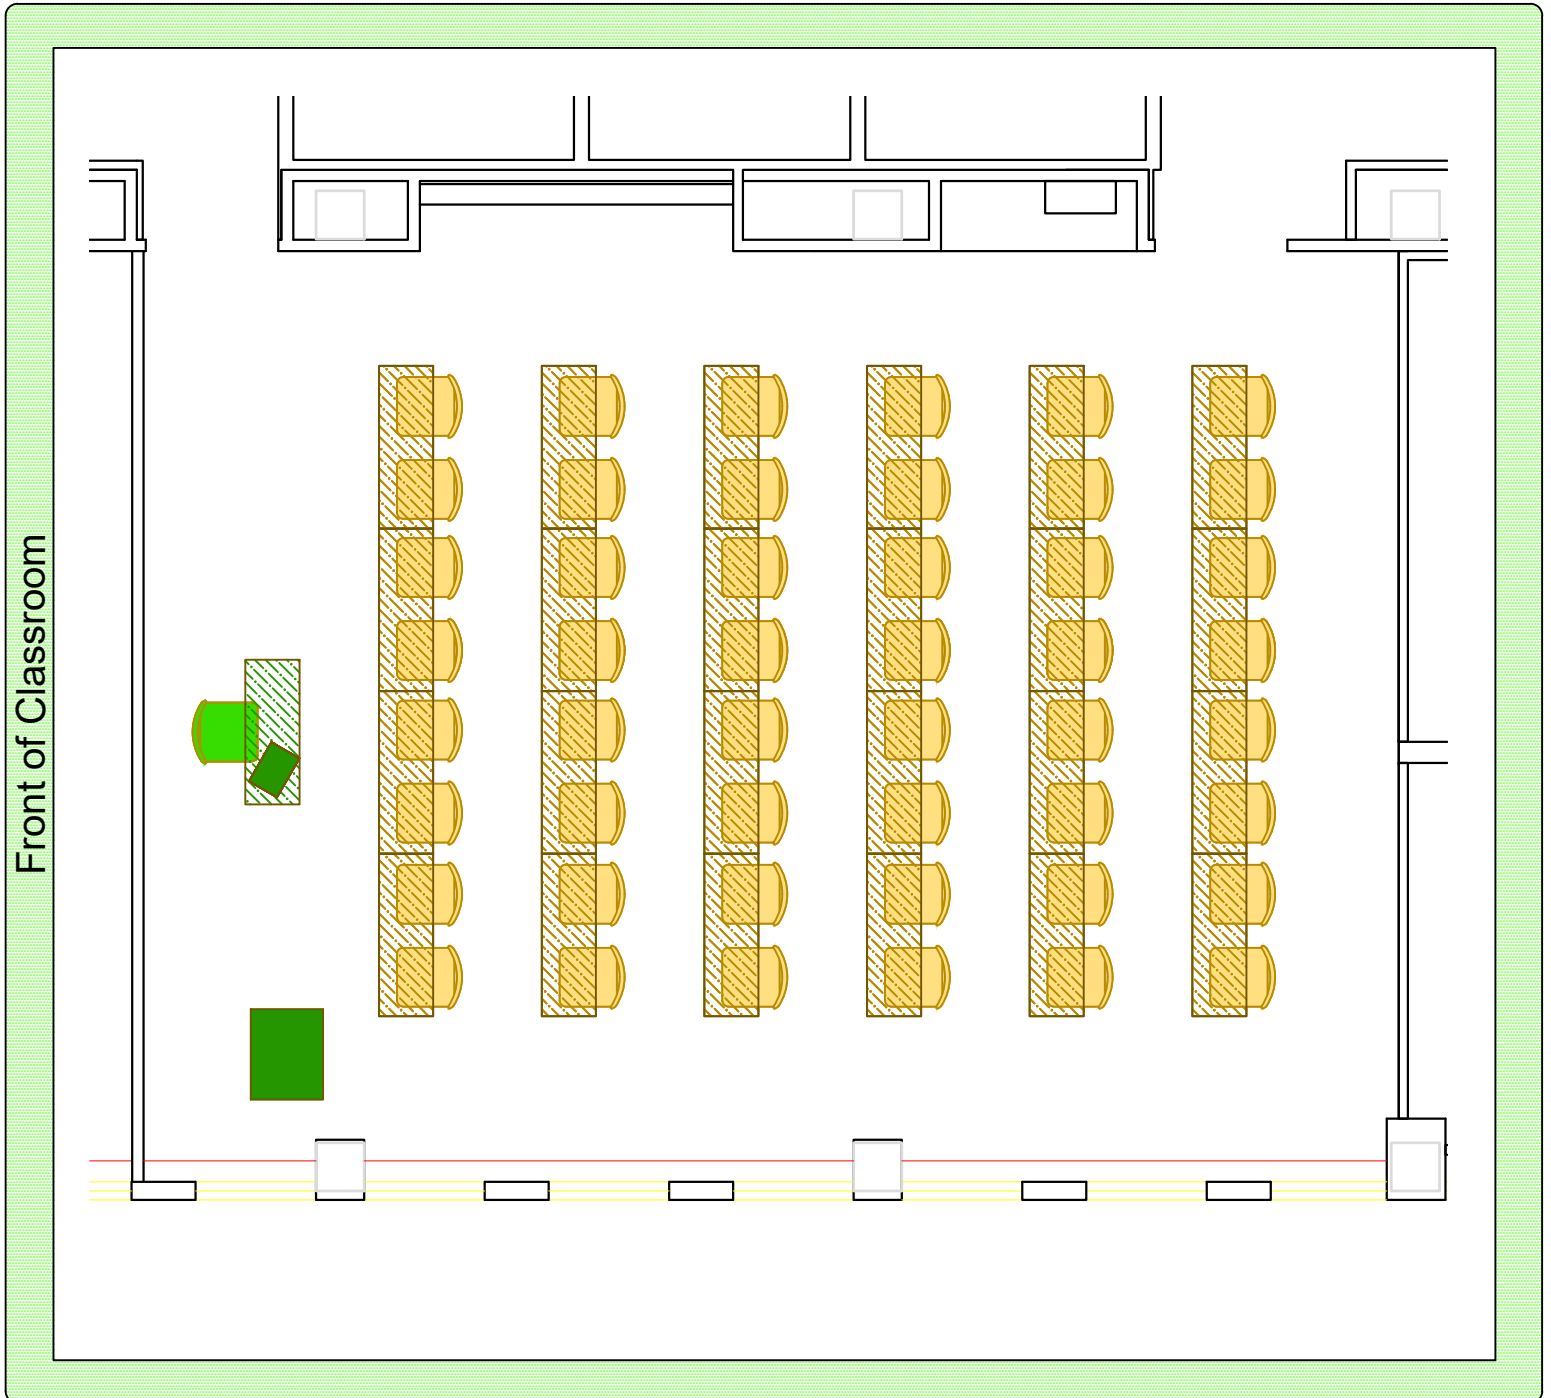




Place all trash and recycling in the proper container.

Please contact the Space Management Office at 262-4414 if you have questions or comments about this classroom.


Room 121 Babcock Hall

Please return seating to this configuration when your class is finished.

-  Station Count: 48 movable chairs at 24 tables
-  Instructor Station: Chair, table, portable lectern

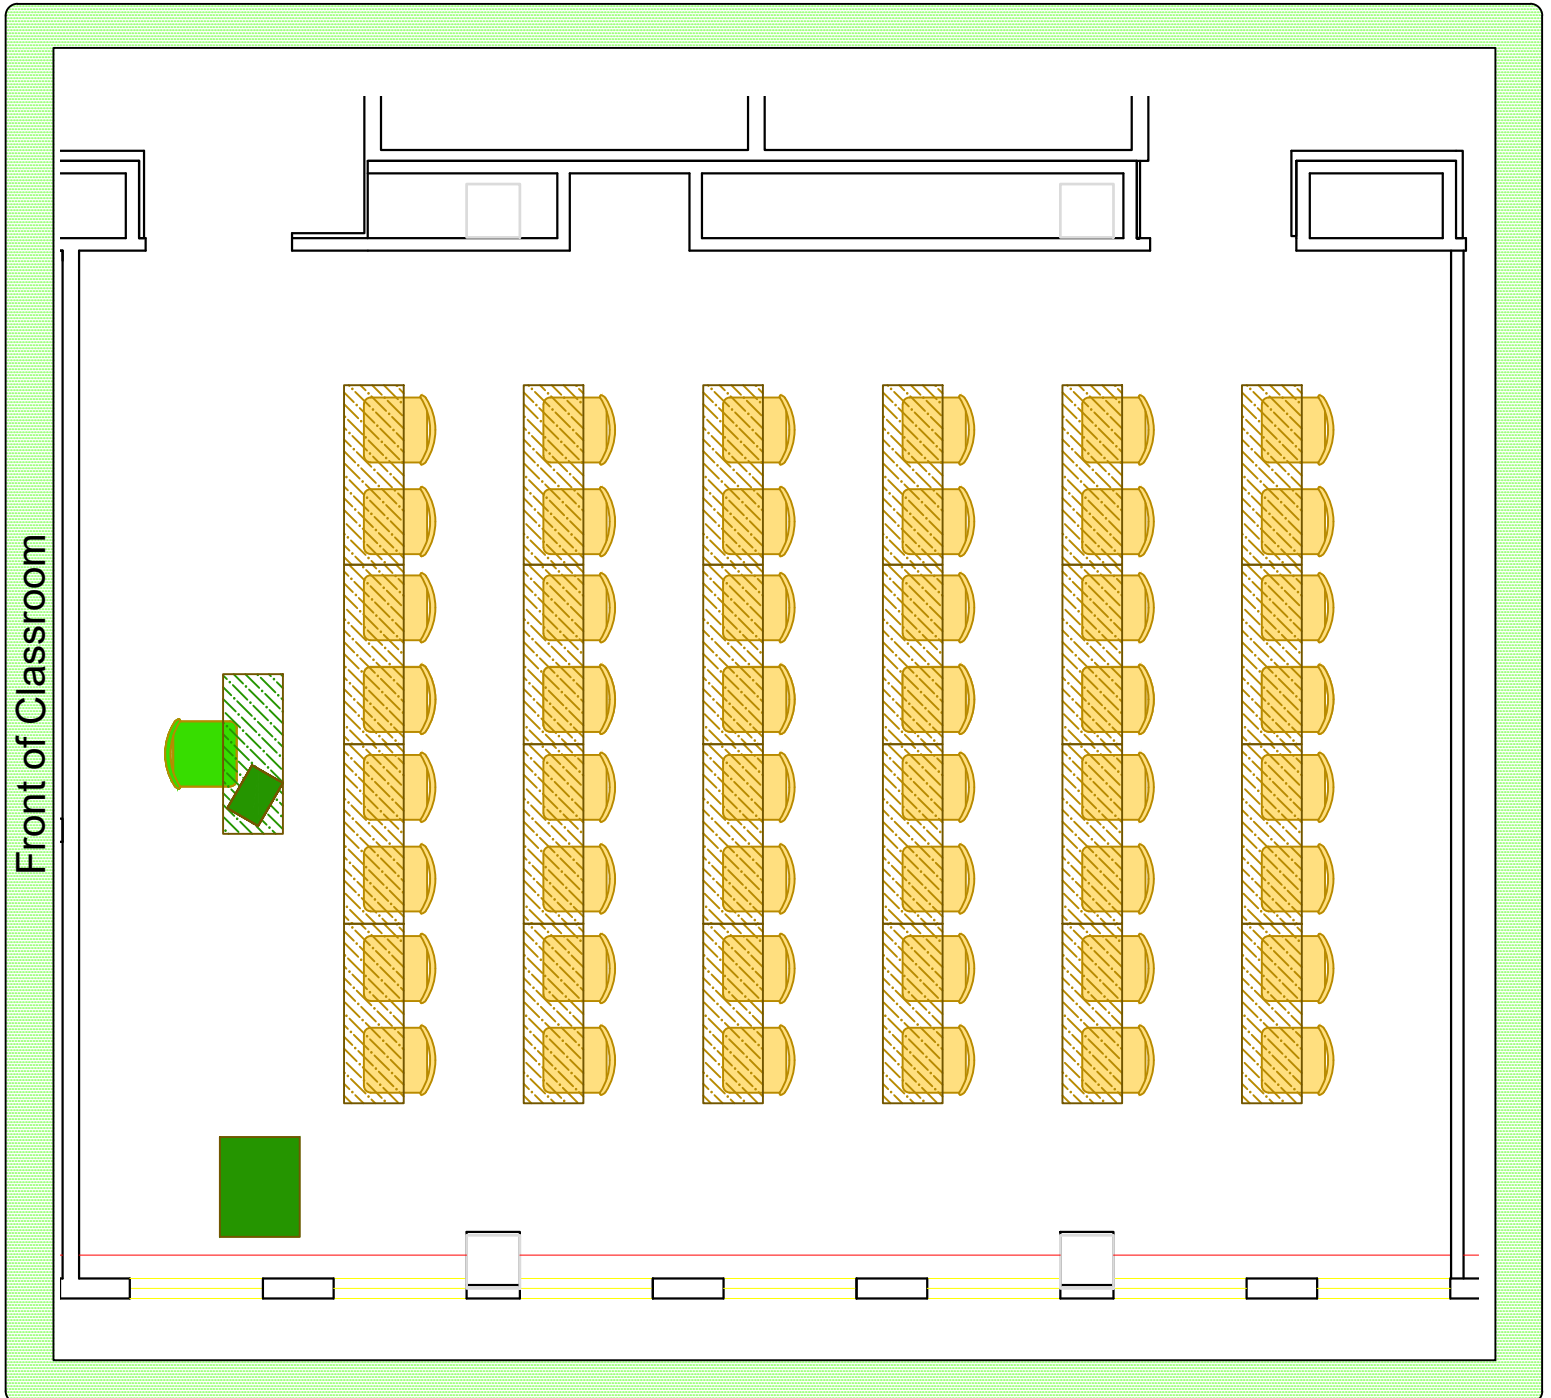

Please place all trash and recycling in the proper container.

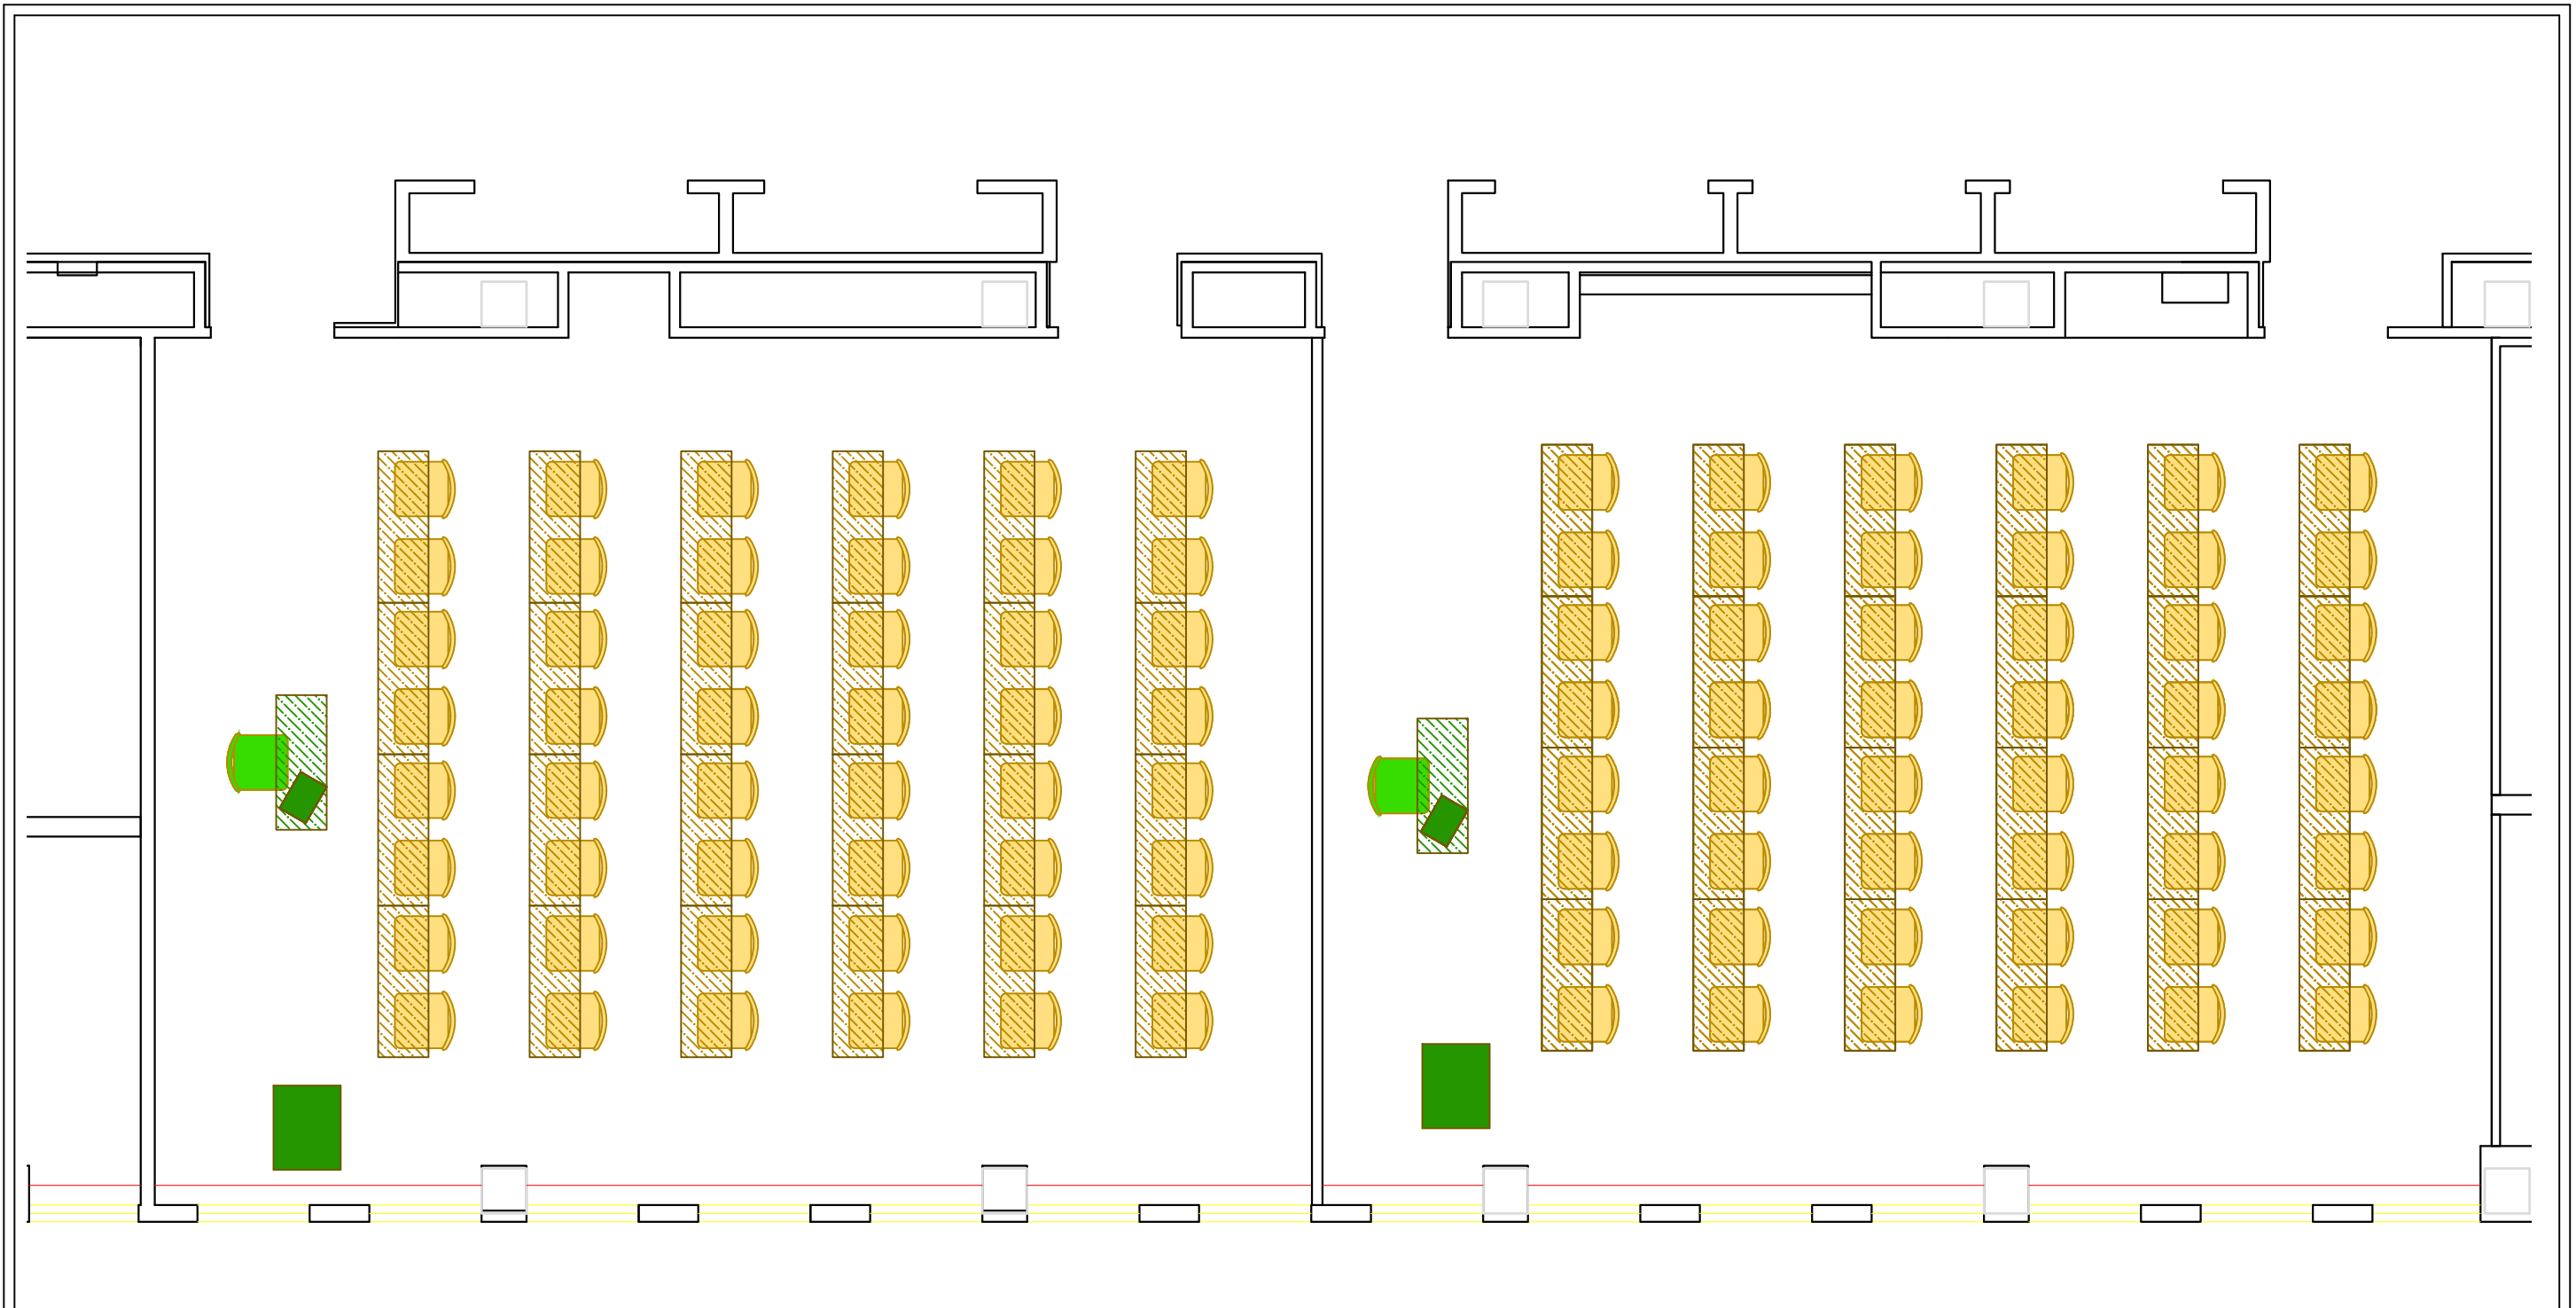

FIRST FLOOR PLAN

SCALE: 1" = 30'

FLOOR PLANS PROVIDED FOR
OFFICIAL UNIVERSITY OF WISCONSIN
BUSINESS PURPOSES ONLY.
PUBLIC DISTRIBUTION OR WEB
POSTING IS NOT APPROPRIATE.



THE UNIVERSITY OF WISCONSIN-MADISON
DIVISION OF FACILITIES PLANNING AND MANAGEMENT
OFFICE OF SPACE MANAGEMENT

BABCOCK HALL
1605 LINDEN DR

| | |
|--|-----------------------------|
| DATE: 08-11 | BLDG NO#: 0106 |
| DRAWN BY: KRB | FILE NO#: 0106A01 |
| REVISIONS: 01-21 11-22 | 2 5 |